


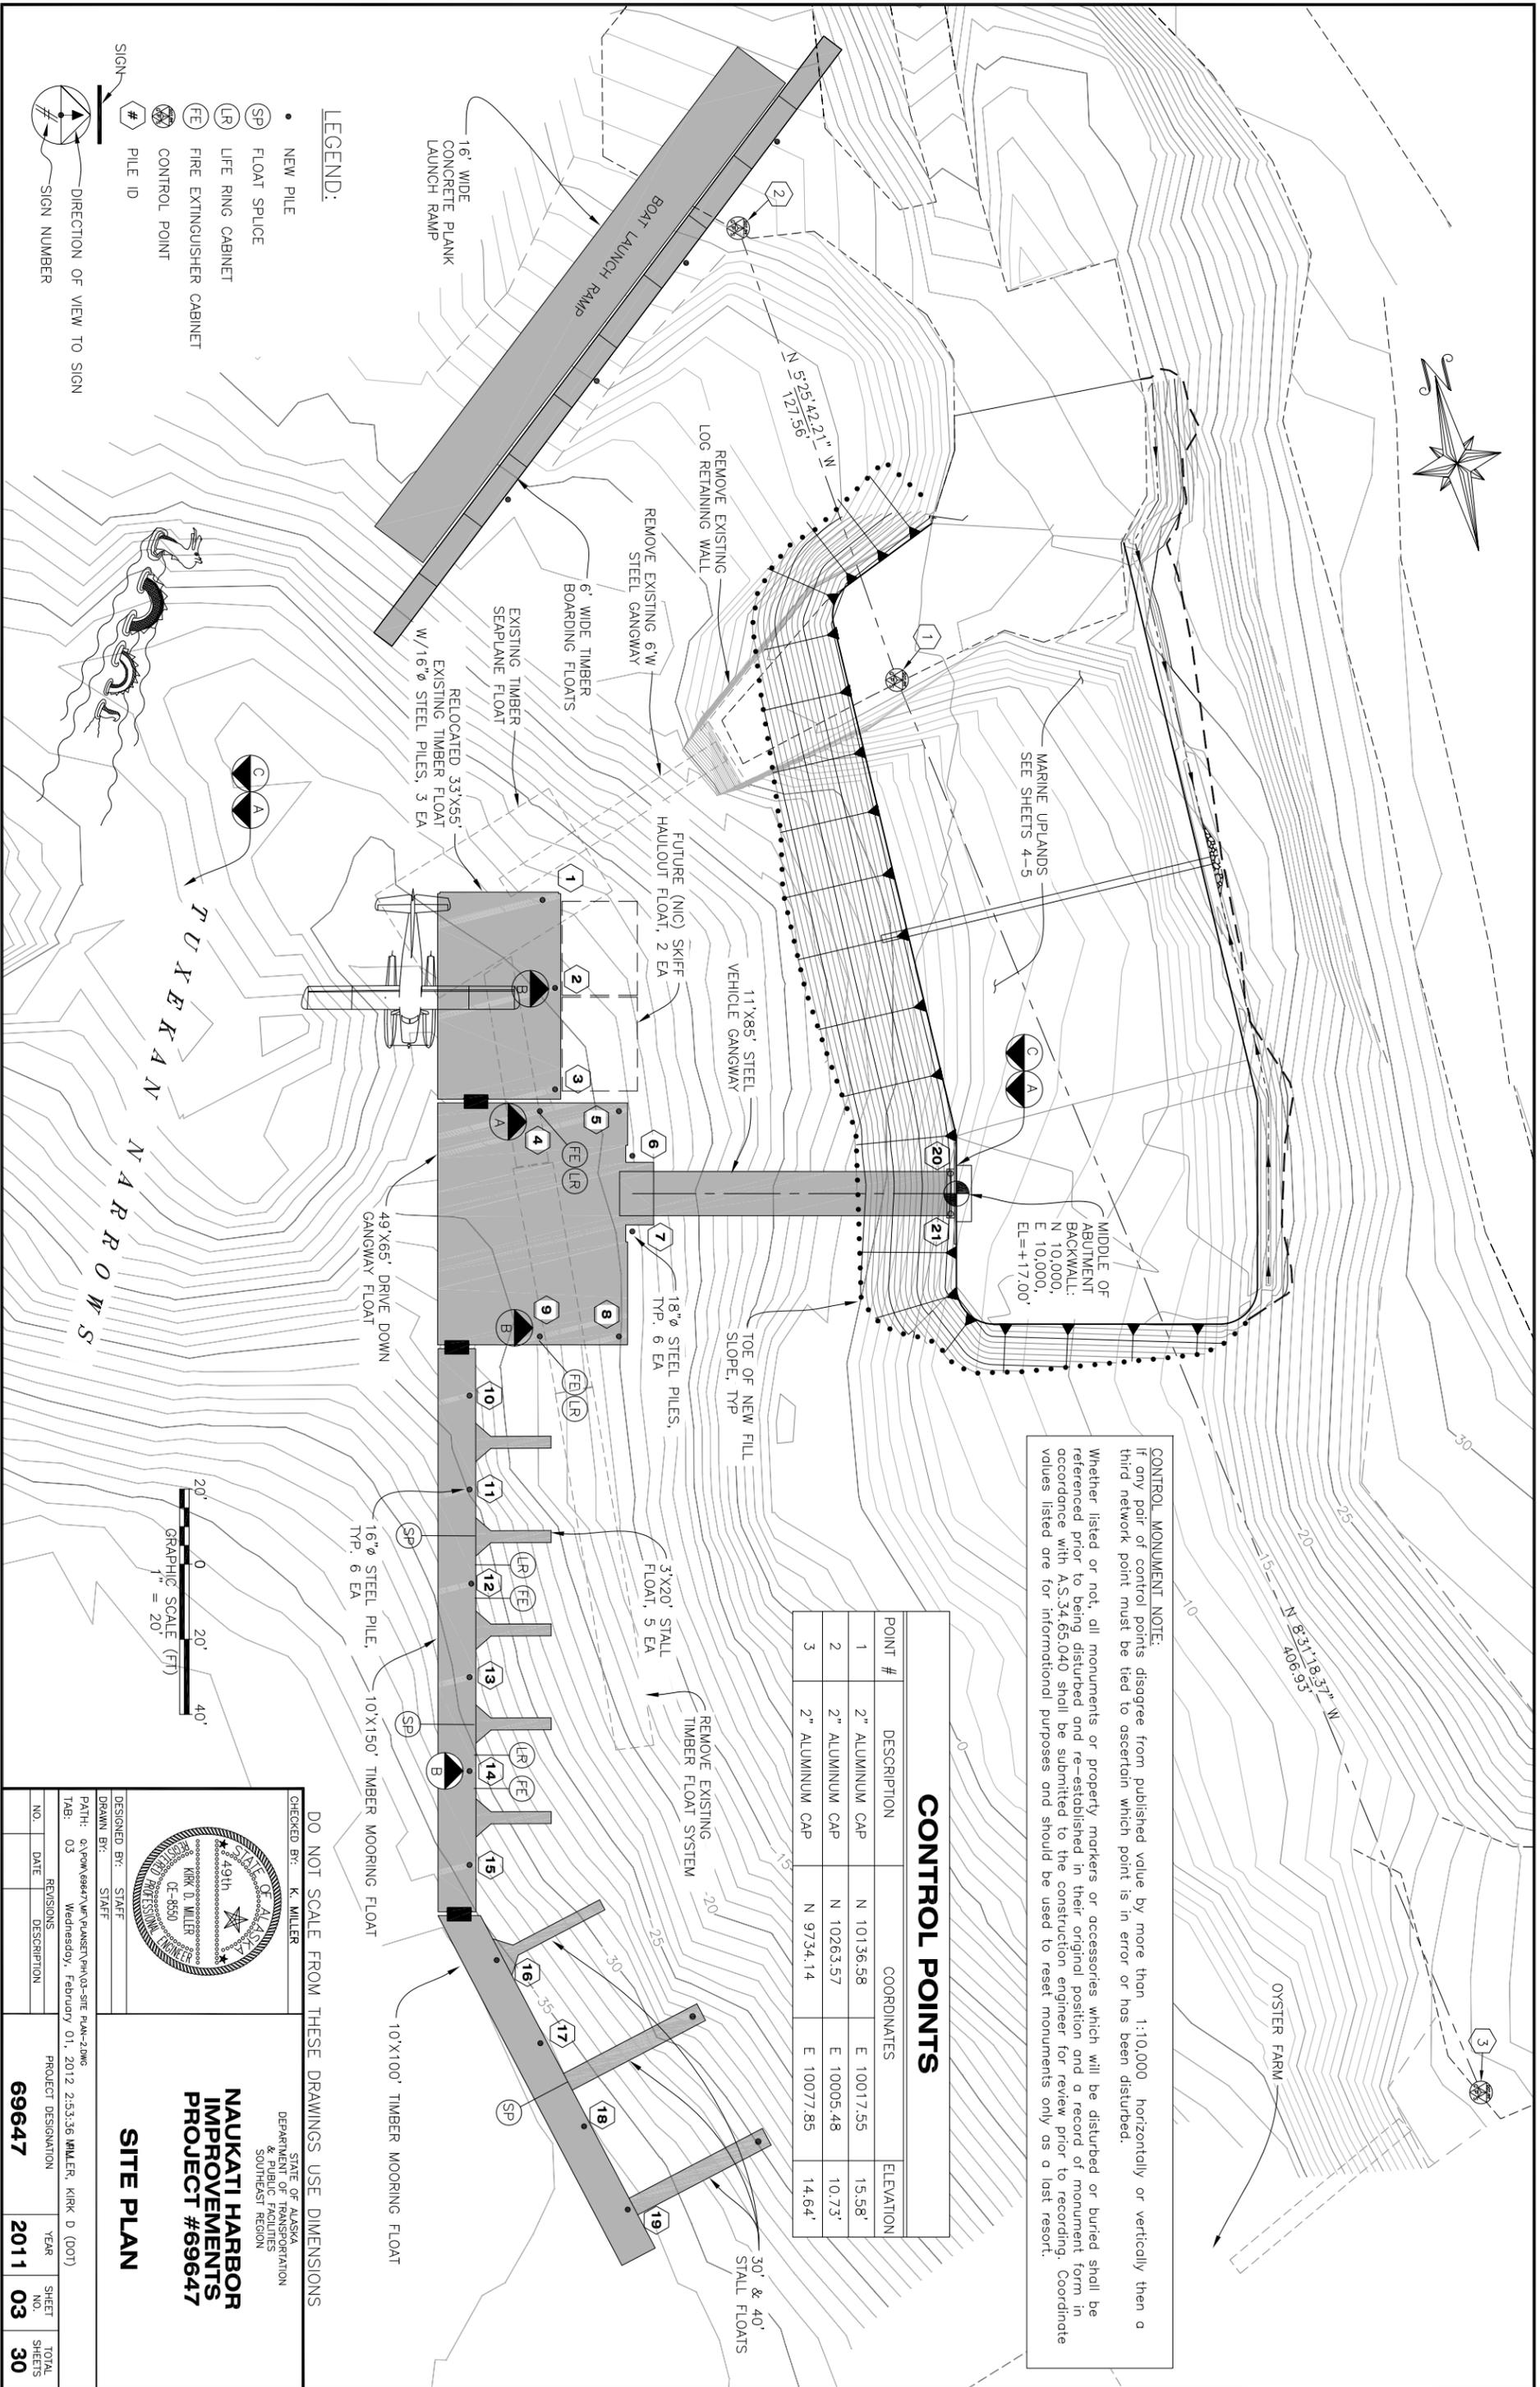

**CONTROL MONUMENT NOTE:**  
 If any pair of control points disagree from published value by more than 1:10,000 horizontally or vertically then a third network point must be tied to ascertain which point is in error or has been disturbed.  
 Whether listed or not, all monuments or property markers or accessories which will be disturbed or buried shall be referenced prior to being disturbed and re-established in their original position and a record of monument form in accordance with A.S.34.65.040 shall be submitted to the construction engineer for review prior to recording. Coordinate values listed are for informational purposes and should be used to reset monuments only as a last resort.

POINT #	DESCRIPTION	COORDINATES	ELEVATION
1	2" ALUMINUM CAP	N 10136.58 E 10017.55	15.58'
2	2" ALUMINUM CAP	N 10263.57 E 10005.48	10.73'
3	2" ALUMINUM CAP	N 9734.14 E 10077.85	14.64'

**CONTROL POINTS**




**LEGEND:**

- NEW PILE
- SP FLOAT SPLICE
- LR LIFE RING CABINET
- FE FIRE EXTINGUISHER CABINET
- CONTROL POINT
- # PILE ID
- DIRECTION OF VIEW TO SIGN
- SIGN NUMBER



DO NOT SCALE FROM THESE DRAWINGS USE DIMENSIONS

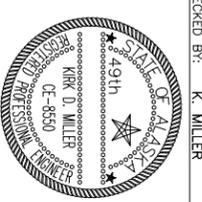

**NAUKATI HARBOR IMPROVEMENTS PROJECT #69647**

**SITE PLAN**

CHECKED BY: K. MILLER		STATE OF ALASKA DEPARTMENT OF TRANSPORTATION & PUBLIC FACILITIES SOUTHEAST REGION	
DESIGNED BY: STAFF	STAFF	PROJECT DESIGNATION <b>69647</b>	
DRAWN BY: STAFF	STAFF		
PATH: Q:\PWA\69647\VF\PLANSET\PH\03-SITE PLAN-2.DWG TAB: 03 Wednesday, February 01, 2012 2:53:36 PM PROJECT DESIGNATION <b>69647</b>			
NO. DATE REVISIONS DESCRIPTION	YEAR SHEET NO. TOTAL SHEETS	YEAR SHEET NO. TOTAL SHEETS <b>2011 03 30</b>	