

Date: December 27, 2007

Alaska Native Tribal Health Consortium
Division of Environmental Health and Engineering
1901 Bragaw Street, Suite 200
Anchorage, Alaska 99508-3440

Document Distribution

Document Type: Cooperative Project Agreement
Project No.: AN 07-GK2
Project Location: Cold Bay, Alaska
Execution Date: November 16, 2007

The individuals below were sent a copy of this document:

John Maxwell, Mayor, City of Cold Bay
Environmental Health Director, Eastern Aleutian Tribes
Betty Sorenson, Denali Commission, Anchorage
Denali Daniels, Denali Commission, Anchorage
Paul Morrison, DEHE, Anchorage
Jan Nofsinger, DEHE, Anchorage
Carolyn Hickey, DEHE, Anchorage
Lola Ferguson, DEHE, Anchorage

cc: Program Services, DEHE, Anchorage

For additional information, please contact:

Christina Anderson
1-800-560-8637, extension 4061

LR: 09/19/07



Division of Environmental Health and Engineering

Cooperative Project Agreement

A Health Facility Improvement Project Between:
The Alaska Native Tribal Health Consortium and
The City of Cold Bay, Alaska
Project No. AN 07-GK2
November 2007

**COOPERATIVE PROJECT AGREEMENT
HEALTH FACILITY IMPROVEMENT PROJECT
CITY OF COLD BAY, ALASKA**

PROJECT NO. AN 07-GK2

To complete this project, the ANTHC and the City of Cold Bay mutually agree to the terms and conditions contained in this Agreement.

PREPARED AND
RECOMMENDED BY:

10/31/07

Date




Paul Morrison, P.E.
Health Facilities Manager
DEHE, ANTHC

APPROVED BY:

11/9/07

Date

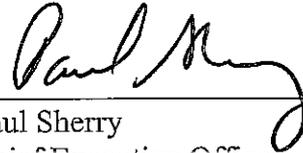


Paul Sherry
Chief Executive Officer
ANTHC

APPROVED BY:

11-16-07

Date

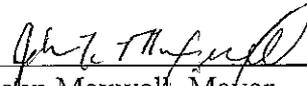

John Maxwell, Mayor
City of Cold Bay, Alaska

**COOPERATIVE PROJECT AGREEMENT
HEALTH FACILITY IMPROVEMENT PROJECT
CITY OF COLD BAY, ALASKA**

PROJECT NO. AN 07-GK2

TABLE OF CONTENTS

A. INTRODUCTION.....	1
B. SCOPE OF PROJECT.....	1
C. PROJECT COST.....	2
C 1. Cost Estimate Table.....	2
C 2. Project Funding.....	2
D. PROJECT ADMINISTRATION.....	3
E. SUSTAINED OPERATIONS CONSIDERATIONS.....	3
F. AUTHORITY FOR APPROVAL.....	3
G. PROVISIONS FOR PROJECT COMPLETION.....	3
APPENDIX	

**COOPERATIVE PROJECT AGREEMENT
HEALTH FACILITY IMPROVEMENT PROJECT
CITY OF COLD BAY, ALASKA**

PROJECT NO. AN 07-GK2

DATE OF AGREEMENT:
November 2007

A. INTRODUCTION

Throughout this Cooperative Project Agreement (CPA) the following entities are referred to as follows:

City of Cold Bay	=	City
Alaska Native Tribal Health Consortium	=	ANTHC
Division of Environmental Health and Engineering	=	DEHE
Denali Commission	=	Commission

The ANTHC, DEHE, role is to provide lasting solutions to promote healthy communities.

This CPA contains information about the project scope of work, funding, costs, and administration, and is being performed under the provisions of the following agreements:

- Memorandum of Understanding Between the Denali Commission and the Alaska Native Tribal Health Consortium for Alaska Health, Sanitation, and Other Related Infrastructure, dated May, 2007. This MOU defines the roles and responsibilities of each party.
- This project is a pass through from the commission via ANTHC to the city. This Agreement defines the roles and responsibilities of each party.
- Denali Commission Financial Assistance Award Project No. 288-07, Amendment 2, dated September, 2007.

B. SCOPE OF PROJECT

This project will fund minor repair, renovation and equipment in the City of Cold Bay, Alaska to meet current codes and improve operational efficiency.

C. PROJECT COST

C 1. Cost Estimate Table

Job Type	Scope of Work	Qty	Units	Unit Cost*	Funding Sources
					Denali FY07
M-CL	Repair, renovation and equipment	1	LS	\$ 80,000.00	\$ 80,000
Total					\$ 80,000

C 2. Project Funding

Contributor	Fiscal Year	Description	Amount
<u>Denali Commission</u>	<u>Federal 2007</u>	<u>NA</u>	<u>\$ 80,000.00</u>
<u>City of Cold Bay</u>	<u>Federal 2006</u>	<u>NA</u>	<u>\$ 20,000.00</u>
TOTAL PROJECT FUNDING			\$ <u>100,000.00</u>

Repair, renovation and equipment funding is based on an estimated total project cost of \$100,000.00.

The Denali Commission stipulates that each project include an in-kind cost share contribution. For this project, the Denali Commission Sub-Award constitutes approximately 80% of the funding and the cost share contribution constitutes a minimum of 20% of the funding. Therefore, this CPA identifies an in-kind contribution from the City in the amount of \$20,000.00. This funding will be added to the Commission project cost amount of \$80,000.00, bringing the total project cost amount to \$100,000.00.

Denali Commission funding for this health facility improvement project has been made available to the ANTHC through a separate Financial Assistance Award (FAA), or amendment or addendum to an FAA, between the Denali Commission and the ANTHC.

It is understood that funding transfers will be made to the ANTHC incrementally. Project activities should not proceed until funding for each increment of work is available to the ANTHC. By signing this Agreement, the City is assuring that funding from other contributing agencies, if applicable, shall be made available to the project. If in-kind or other funding sources are unavailable, transfers to the City of Cold Bay will be curtailed.

The City of Cold Bay shall not be obligated to continue performance that requires an expenditure of more funds than awarded under this CPA plus funding from other

sources as specified in the funding application to the Denali Commission. If the City of Cold Bay has reason to believe that the total amount required for performance will be greater than the amount of this CPA plus any other funding source amounts so specified as initially available, the City of Cold Bay shall provide notice to the ANTHC within ten (10) days of discovery. If the Commission (or any other funding source) does not increase the funding authorization for the project, the City of Cold Bay may suspend performance until sufficient additional funds are awarded, or complete the project without additional funding assistance through this CPA.

D. PROJECT ADMINISTRATION

In conformance with the Commission's Financial Assistance Award No. 288-07, Amendment 2, dated September, 2007, the following Project Management Methodology option has been selected by the City of Cold Bay:

The project repair and renovation will be managed by the City of Cold Bay, which has met standards for a "Pass Through" organization approved by the ANTHC. The ANTHC will only maintain program oversight of the project. No technical assistance or project management will be provided by the ANTHC.

This Agreement shall take effect upon signature by all parties and remain in effect until the expiration of the "Performance Period" specified within the Commission's Financial Assistance Award, or subsequent Amendment(s) or Addendum(s).

E. SUSTAINED OPERATIONS CONSIDERATIONS

The City of Cold Bay will assume ownership and responsibility for all operation and maintenance of facilities constructed under this project.

F. AUTHORITY FOR APPROVAL

Upon signing this document, the ANTHC Chief Executive Officer delegate's authority to sign all subsequent agreements related to this project to the Director of Regional Facilities Services, DEHE.

G. PROVISIONS FOR PROJECT COMPLETION

The following sections from the ANTHC, DEHE, Cooperative Project Agreement Provisions Manual for Health Facilities Projects (Orange Book), dated June 2003, are incorporated into this Agreement by reference. For the purposes of this Agreement, all references to "Local Participant" shall mean the City of Cold Bay.

- Section 1, "Provisions for All Cooperative Project Agreements"

- Section 3, “Provisions for Local Participant ANTHC Management of Local Force Account Labor.”
- Section 5, “Insurance and Indemnification Provisions for Force Account Labor Projects Managed by the ANTHC or the Local Participant”
- Section 6, “Assurances for All Construction Programs” (Standard Form 424D)

The following federal provisions apply to this project:

- 15 CFR 24, Uniform Admin Requirements for Grants/Cooperative Agreements to State and Local Governments
<www.access.gpo.gov/nara/cfr/waisidx_99/15cfr24_99.html>
(applies to local or tribal government)
- OMB Circular A-87, Cost Principles for State and Local Governments and Indian Tribal Governments <www.whitehouse.gov/OMB/circulars/a087/a087-all.html >
(applies to local or tribal government)
- OMB Circular A-133, Audits of States, Local Governments and Non-Profit Organizations <www.whitehouse.gov/OMB/circulars/a133/a133.html>
(applies to all Agreements)
- 15 CFR, Part 14, Uniform Administrative Requirements for Grants and Agreements with Institutions of Higher Education, Hospitals, Other Nonprofit, and Commercial Organizations
<www.access.gpo.gov/nara/cfr/waisidx_99/15cfr14_99.html>
(applies to non-profits)
- OMB Circular A-122, Cost Principles for Nonprofit Organizations
<www.whitehouse.gov/OMB/circulars/a122/a122.html> (applies to non-profits)

APPENDIX

Environmental Review Memorandum
Environmental Review and Documentation

Maps

Project Activity Map



ALASKA NATIVE TRIBAL HEALTH CONSORTIUM
Division of Environmental Health & Engineering
1901 Bragaw, Suite 200
Anchorage, Alaska 99508-3440

MEMORANDUM

DATE: September 26, 2007

FROM: Environmental Coordinator

TO: FOR THE RECORD

SUBJECT: Health Clinic Repair and Renovation – Cold Bay
Environmental Review, Project No. AN 07-GK2

Based upon the scope for this project, an environmental review in accordance with the National Environmental Policy Act (NEPA) and the National Historic Preservation Act (NHPA) has been completed. The Alaska Native Tribal Health Consortium (ANTHC) has considered all potential environmental concerns (specific and cumulative effects) associated with the project in consultation with applicable federal, state, and local authorities. The Environmental Review Report has been completed and reviewed with respect to the proposed health facility repair and renovations and is attached to this Memorandum.

FINDINGS

This environmental review finds that no further environmental investigation is necessary. All actions involving construction have been reviewed and no extraordinary or exceptional circumstances were found to exist. It is therefore recommended that the Indian Health Service (IHS), ANTHC Certifying Tribal Officer, Denali Commission approves a determination of eligibility for categorical exclusion from the requirement to conduct further environmental evaluation for this project. Current IHS policy (Federal Register, Vol. 58, No. 3, January 6, 1993, pp. 569-572) allows for categorical exclusion of health and sanitation facility projects that do not have a significant impact on the environment, as determined by the attached "Environmental Review and Documentation."

BACKGROUND

Cold Bay is located in the Izembek National Wildlife Refuge at the western end of the Alaska Peninsula. It lies 634 miles southwest of Anchorage, and 180 miles northeast of Unalaska. The community lies at approximately 55.185830° North Latitude and -162.721110° (West) Longitude. (Sec. 01, T058S, R089W, Seward Meridian.)

Version – July 24, 2001

The regional tribal health organization, Eastern Aleutian Tribes (EAT), provides all health care programs for the community of Cold Bay. Although Cold Bay presently has only 15 Native Alaskan residents, EAT is able to justify its Cold Bay programs because Cold Bay serves as an emergency medical hub for the nearby Native communities of King Cove, False Pass and Nelson Lagoon where clinics are staffed by health aides.

ENVIRONMENTAL RESOURCES OF IMPORTANCE

During World War II, Fort Randall was established in Cold Bay as an important national defense airfield. Fort Randall was supplied at any given time with approximately 4,000 to 5,000, fifty-five gallon drums of heating oil, lubricants, solvents, pesticides, and volatile fuels. Contaminated areas just north of the East-West runway and the area just east of the North-South Runway contained six av-gas underground tanks along with several truck fill stations. Underground utilities are present in the area. Two pairs of tanks were removed from the EWR in 1999. One tank remains at each of the sites.

Contaminants of concern are polycyclic aromatic hydrocarbons (PAHs) and petroleum hydrocarbons. A series of interim removal actions have been conducted to remove contaminated soil and tanks, drums, and pipelines that had the potential to release additional contamination. Further action is still required to ensure continued protection of human health and the environment.

SCOPE OF REVIEW

The project is to assist the City of Cold Bay in repairing and renovating the Anna Livingston Memorial Health Clinic. Funds will be used to fix existing safety and code compliance problems. Most of the construction activity will be inside with limited activity involving ground disturbance.

PROPOSED MITIGATION MEASURES

Given the environmental review performed by the ANTHC, no mitigation activities are proposed for this project.

SUMMARY

In the event that the ANTHC becomes aware of any other unforeseen discovery, which could change the environmental determination, the appropriate authority will be notified to develop an acceptable course of action prior to resuming construction activities in the impacted area.

With the scope of work outlined for this project, the ANTHC has completed the environmental review. If the scope of work is changed in the future, then the ANTHC will revisit this environmental review to determine if potential environmental concerns have been addressed.

Riki Lebman

ENVIRONMENTAL INFORMATION AND DOCUMENTATION

Tribe: Eastern Aleutian Tribe	Reservation:
Project, Program, Grant Description & Location:	The project is to assist the City of Cold Bay repair and renovate the Anna Livingston Memorial Health Clinic. Funds will be used to fix existing safety and code compliance problems.

Considerations	Basis for Determination (Documentation)
1. Will the proposed action result in a known violation or continuance of a violation of applicable (Federal, Tribal, State or local) laws or requirements for protection of environment or public health and safety?	No. Re4viewer's Experience - The repair and renovation of the health clinic will be in compliance with all applicable laws and requirements and will have the appropriate regulatory approvals.
2. Will the proposed action result in a conflict with existing or proposed federal, Tribal, state, and local land use plans?	No. Printed Materials – The project site is not zoned. The City and Tribe have identified this project as an essential community facility.
3. Is there a controversy with respect to environmental effects of the proposed action based on reasonable and substantial issues?	No. Printed Materials—The CPA for this project, which is signed, afforded the City the opportunity to address controversies with respect to environmental effects of the construction of the proposed project.
4. Is the proposed action significantly greater in scope than normal for the area or does it have significant unusual characteristics?	No. Reviewer's Experience – The construction of the proposed project is typical in scope in comparison with other ANTHC facility improvement projects in rural Alaska and has no unusual, significant characteristics.
5. Does the proposed action establish a precedent for future action or represent a decision in principle about future actions with potentially significant environmental effects?	No. Reviewer's Experience – The construction of the proposed project is not anticipated to result in any cumulative impacts that will result in degradation of environmental concerns as outlined in NEPA.
6. Does the proposed action have significant adverse direct or indirect effects on park land, other public lands, or areas of recognized scenic or recreational value?	<p>No. Printed Materials – Areas of recognized scenic or recreational value Alaska Wildlife Refuges, U.S. Fish and Wildlife Service 2003 National Wildlife Refuge www.alaska.fws.gov/nwr/map.htm , USDOJ NPS http://www.nps.gov.state.ak Alaska Department of Natural Resource Division of Parks and Outdoor Recreation, Individual State Parks http://www.dnr.state.ak.us/parks/units/index.htm</p> <p>Although the community of Cold Bay is located in Izembek National Wildlife Refuge, legislation recognizes the communities lying within the refuge boundary are compatible with this Federal designation. This project will occur within the established community boundaries and therefore work is not anticipated to adversely affect the noted National Wildlife Refuge.</p>

ENVIRONMENTAL INFORMATION AND DOCUMENTATION

Tribe: Eastern Aleutian Tribe	Reservation:
-------------------------------	--------------

Project, Program, Grant Description & Location:	The project is to assist the City of Cold Bay repair and renovate the Anna Livingston Memorial Health Clinic. Funds will be used to fix existing safety and code compliance problems.
---	---

7. Does the proposed action include construction of a new municipal solid waste landfill at a new solid waste disposal site?	No. This project does not address the need for constructing a new municipal solid waste landfill.
8. Will the proposed action create a need for additional capacity at solid waste disposal facilities?	No. Printed materials – The proposed project in will not generate any additional solid waste than the existing facility because it will not affect community population levels.
9. Does the proposed action include construction of a new wastewater treatment facility that will discharge treated sewage effluent to the waters of the U.S.?	No. This project does not address the need for constructing a new wastewater treatment facility that will discharge treated surface effluent into surface waters.
10. Will the proposed action create a need for additional capacity at wastewater treatment facilities?	No. Printed materials – The construction of the proposed project will not affect the capacity of the community’s wastewater treatment facilities.
11. Will the proposed action create a need for additional capacity in the drinking water supply?	No. Review’s Experience – The construction of the proposed project will not create a need for additional drinking water supply as the same population will continue to be served as previously.
12. Are there other considerations about the proposed action that could adversely affect the environment and/or public health and safety?	No. Printed materials – The construction of the proposed project is not anticipated to adversely affect the environment and/or public health and safety. No toxic building materials will be utilized.
13. Will the proposed action create a need for additional capacity in health care facilities and for health care services?	No. Review’s Experience – The construction of the proposed project is not anticipated to create a need for additional capacity in health care facilities and for health care services because it will not affect community population levels.
14. Will the proposed action create a need for additional energy supply or generation?	No. Review’s Experience - The construction of the proposed project will not create a need for additional energy supply or generation.

ENVIRONMENTAL INFORMATION AND DOCUMENTATION

Tribe: Eastern Aleutian Tribe	Reservation:
-------------------------------	--------------

Project, Program, Grant Description & Location:	The project is to assist the City of Cold Bay repair and renovate the Anna Livingston Memorial Health Clinic. Funds will be used to fix existing safety and code compliance problems.
---	---

15. Will the proposed action create a need for additional capacity in educational facilities?	No. Printed materials- The construction of the proposed project will not affect any need for additional capacity in educational facilities because the same population will be serve as previously.
16. Will the proposed action create a need for additional capacity in transportation systems?	Printed materials – The construction of the proposed project will serve the same population in a community lacking a transportation system.
17. Historic Preservation: a. Does the proposed action involve the purchase, construction, alteration, renovation, or lease of a building or portion of a building that is more that 50 years old?	No. Reviewer's Experience - All work will occur above ground, therefore this project no potential to affect historic properties on or eligible for the National Register of Historic Places.
b. Will the proposed action adversely affect properties listed, or eligible for listing, on the National Register of Historic Places?	No. Printed Materials – No historic properties eligible or on the National Register of Historic Places will be adversely impacted by the construction of the proposed project. The clinic at this time is slightly more than 20 years old.
18. Endangered Species Act: Is the proposed action likely to adversely affect a plant or animal species listed on the Federal or applicable state list of endangered or threatened species or a specific critical habitat of an endangered or threatened species?	No. Printed Materials (http://alaska.fws.gov/fisheries/endangered/listing.htm , http://www.adfg.state.ak.us.cfm?adfg=endangered.list) – Alaska Region Endangered Species Listing. Proposed Candidate and Delisted Species in Alaska, April 2007. This project will not be taking place in the vicinity of a critical habitat of an endangered species.
19. Will the proposed action require major sedimentation and erosion control measures?	No. Printed Materials. This project will not require major sedimentation and erosion control measures.
20. Will the proposed action violate a storm water permit or a wastewater discharge permit either for construction or on-going operations?	No. Printed Materials – An NPDES permit is not required.
21. Safe Drinking Water Act: Will the proposed action impact an EPA designated sole source aquifer?	No. Personal Contact – Email on file from Chris Miller, Alaska Department of Environmental Conservation, May 31, 2007. There are no designated sole source aquifers in Alaska. http://www.epa.gov/safewater/swp/ssa/reg10.html

ENVIRONMENTAL INFORMATION AND DOCUMENTATION

Tribe: Eastern Aleutian Tribe	Reservation:
Project, Program, Grant Description & Location:	The project is to assist the City of Cold Bay repair and renovate the Anna Livingston Memorial Health Clinic. Funds will be used to fix existing safety and code compliance problems.

22. Wetlands and Water Resources (lakes, rivers, ponds, streams, etc.): Will the proposed action violate a Section 404 (Clean Water Act) permit for actions in a wetland and/or Section 10 (Rivers and Harbors Act) permit for actions in a stream or river?	No. Printed Material (http://www.poa.usace.army.mil/reg/NeedPermit.htm ; http://wetlandsfws.er.usgs.gov/wfands/launch.html) - A U.S. Army Corps of Engineers permit is not required for this project.
23. Floodplains: a. Is the proposed action located in either a 100-year or, for critical actions, a 500-year floodplain? (If Flood Insurance Rate Maps do not exist for the project site, a floodplain survey or consultation may be required. Also may need to consider if the facility will require flood insurance).	No. Printed Materials (http://mnc.fema.gov/webapp/wcs/storeservlet/CategoryDisplay?storeId=10001&catalogId=10001&langId=-1&categoryId=12001&parent_category_rn=12001&type=1&stateId=&countyId=&communityId=&stateName=&countyName=&communityName=&dfirm_kit_id=&dfirmCatId=null&isCountySelected=0&isCommSelected=0&userType=G&urlUserType=G&sfc=0&cat_state=13008 ; http://www.poa.usace.army.mil/en/cw/fld_haz/communities.htm . The construction of the proposed project is not in a floodplain.
b. Will the proposed action adversely impact flood flows in a floodplain or support development in a floodplain?	No. Printed Materials – The project is designed to drain areas that will not adversely impact flood flows.
24. Existing site: Would the proposed action involve the purchase, construction or lease of new facilities (including portable facilities and trailers), substantially increase the capacity of an existing health care facility?	No. Printed Materials- The proposed health facility renovation will not increase the capacity of the existing health care facility.
25. New site: Does the proposed action involve purchase, construction, or lease of new facilities (including portable facilities and trailers) where such action is for buildings equal to or more than 12,000 square feet (1080 square meters) of useable space when more than 5 acres (2 hectares) of surface land area are involved at a new site?	No. Printed Materials - A health facility is not proposed.

ENVIRONMENTAL INFORMATION AND DOCUMENTATION

Tribe: Eastern Aleutian Tribe	Reservation:
Project, Program, Grant Description & Location:	The project is to assist the City of Cold Bay repair and renovate the Anna Livingston Memorial Health Clinic. Funds will be used to fix existing safety and code compliance problems.

26. New site: Does the proposed action involve purchase, construction, or lease of health care facilities (other than buildings) for projects equal to or more than 5 acres (2 hectares) of surface land area at a new site?	No. Printed Materials – The renovation of the existing health care facility will not equal or be more than 5 acres.
27. Does the proposed action involve the sale or transfer of real property, on which any hazardous substance was stored for one year or more, known to have been released, or disposed of? (Provide relevant documentation for any hazardous substance releases. See 40 CFR 373.2(b), 302.4, and 261.30 for reportable quantities.)	No. Printed Materials - (http://www.epa.gov/superfund/index.htm) Alaska Department of Environmental Conservation and EPA Superfund websites. Contaminated sites exist near the clinic. See http://www.dec.state.ak.us/spar/csp/sites/coldbayfr.htm If hazardous waste/or petroleum products or their derivatives are uncovered through the course of construction, the Project Engineer will contact the Alaska Department of Environmental Conservation and follow their recommendations to ensure full legal compliance.
28. Does the proposed action involve the sale or transfer of real property, on which underground or above ground storage tanks are located?	No. The proposed action does not involve the transfer or sale of real property.
29. Will the proposed action violate Tribal, local, state, or federal law on the use and storage of hazardous substances or the transportation, storage, and disposal of hazardous wastes or medical wastes? (Activities that may generate reportable quantities include air conditioning repair and service, pesticide application, motor pools, automobile repair, welding, landscaping, agricultural activities, print shops, hospitals, clinics, & medical centers. Repair, renovation, or demolition activities can generate waste that has asbestos-containing materials, asbestos, lead-based paint, PCBs, CFCs, etc.)	No. Printed Materials- The proposed project does not violate local, state, or federal law on the use and storage of hazardous substances or transportation, storage and disposal of hazardous wastes or medical wastes.

ENVIRONMENTAL INFORMATION AND DOCUMENTATION

<p>Tribe: Eastern Aleutian Tribe</p>	<p>Reservation:</p>
<p>Project, Program, Grant Description & Location:</p>	<p>The project is to assist the City of Cold Bay repair and renovate the Anna Livingston Memorial Health Clinic. Funds will be used to fix existing safety and code compliance problems.</p>
<p>30. Will the proposed action adversely affect community air pollution for a long period of time?</p>	<p>No. Printed Materials – 18AAC50, Air Quality Control, Alaska Department of Environmental Conservation, December 14, 2006. This project will not result in a violation of the conformity rule per the State of Alaska Implementation Plan.</p>
<p>31. If the proposed action is implemented, will it have a disproportionately high and adverse human health or environmental impact on the Tribe, low-income populations, or minority populations?</p>	<p>No. This project will benefit the health and environment for the tribe and the community as a whole.</p>
<p>32. Will the proposed action adversely affect community noise levels?</p>	<p>No. Printed Material – This project will not affect community noise levels because no blasting will occur and heavy equipment use will be limited to the daytime (10 hour).</p>
<p>33. Wilderness Act: Will the proposed action adversely impact a Wilderness Area?</p>	<p>No. Printed Materials (http://en.wikipedia.org/wiki/List_of_U.S._Wilderness_Areas#Alaska) – Although the community of Cold Bay lies within the Izembek National Wildlife Refuge, legislation recognizes the community lying within the boundary as compatible with the Federal designation. The proposed project will occur within the established community boundaries and therefore work is not anticipated to adversely affect the noted National Wildlife Refuge.</p>
<p>34. Farmland Protection Policy Act: Will the proposed action convert significant agricultural lands to non-agricultural uses and exceed 160-point score on the farmland impact rating?</p>	<p>No. Printed Materials - (Email on file from Steve Tickett, ADNR May 2007)– There are no Prime or Unique farmlands in the State of Alaska. Further, there are no Farmlands of Statewide Importance. http://www/ak/nrcs.usda.gov/technical/soils/soilslocal.html</p>
<p>35. Coastal Zone Management Act: Will the proposed action directly affect a Coastal Zone in a manner inconsistent with the State Coastal Zone Management Plan?</p>	<p>No. Printed Materials (www.alaskacoast.state.ak.us)– Alaska Coastal Zone and Coastal District boundaries, National Oceanic and Atmospheric Administration, 2005. This project is of such a small scale that a coastal zone questionnaire will not be required.</p>

ENVIRONMENTAL INFORMATION AND DOCUMENTATION

Tribe: Eastern Aleutian Tribe	Reservation:
Project, Program, Grant Description & Location:	The project is to assist the City of Cold Bay repair and renovate the Anna Livingston Memorial Health Clinic. Funds will be used to fix existing safety and code compliance problems.


36. Wild and Scenic Rivers Act: Will the proposed action affect a wild, scenic, or recreational river area or create conditions inconsistent with the character of the river? (A consideration for activities that are in or near any wild and scenic waterway including construction of stream/river crossings, intake structures, outfalls, etc.)	No. Printed Materials (http://www.rivers.gov/wildriverslist.html#ak) National Wild and Scenic Rivers (Alaska) List. This project is not a "Water Resource Project" that will impact a wild, scenic, or recreational river, hence will not create conditions that are inconsistent with the character of the river.
---	--

Based on the available record, the IHS has made the following determination on the proposed activity/action/undertaking. The record was examined to identify potential extraordinary or exceptional circumstances which would require further environmental review. (State if an Environmental Impact Statement or Environmental Assessment is needed, or which Categorical Exclusion applies to this activity/action/undertaking).


I certify that to the best of my knowledge and ability the information presented above is true and correct. The record was examined to identify potential extraordinary or exceptional circumstances which would require further environmental review.


 ANTHC Project Engineer

11/7/07
 Date

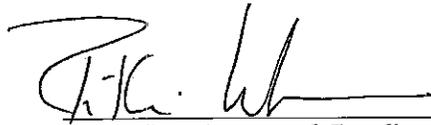
 ANTHC Environmental Coordinator


11/7/07
 Date

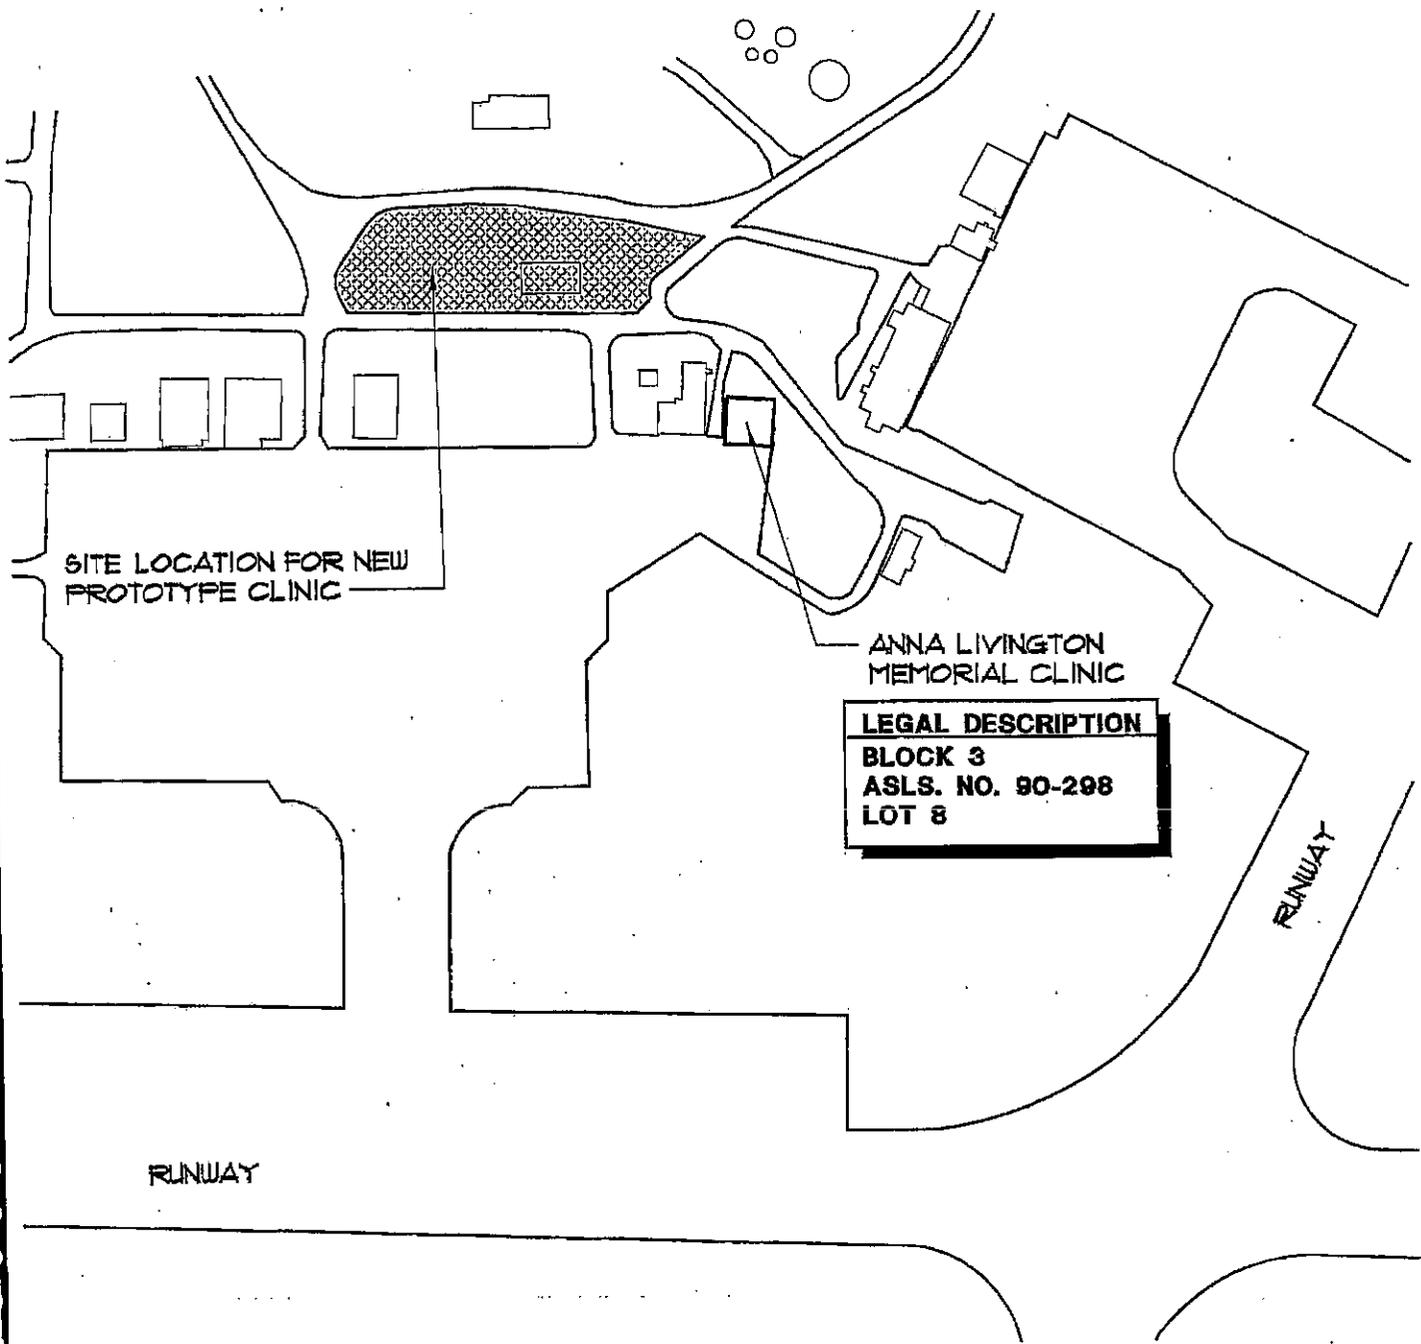

EXISTING SITE PLAN

SCALE: 1" = 250'-0"

<p>ALASKA NATIVE TRIBAL HEALTH CONSORTIUM</p>	<p>Larsen Consulting Group, Inc. ARCHITECTURE • ENGINEERING • PLANNING</p>	<p>FACILITY ASSESSMENT AND INVENTORY SURVEYS FOR COLD BAY</p> <p>ALASKA NATIVE TRIBAL HEALTH CONSORTIUM</p>	<p>DESIGNED BY: DRAWN BY: RWJ CHECKED BY: WBS DATE: 02/25/04 SCALE: 1" = 250'-0" JOB NO: 229.38</p>	<p>SHEET C2</p>
---	--	---	---	---------------------

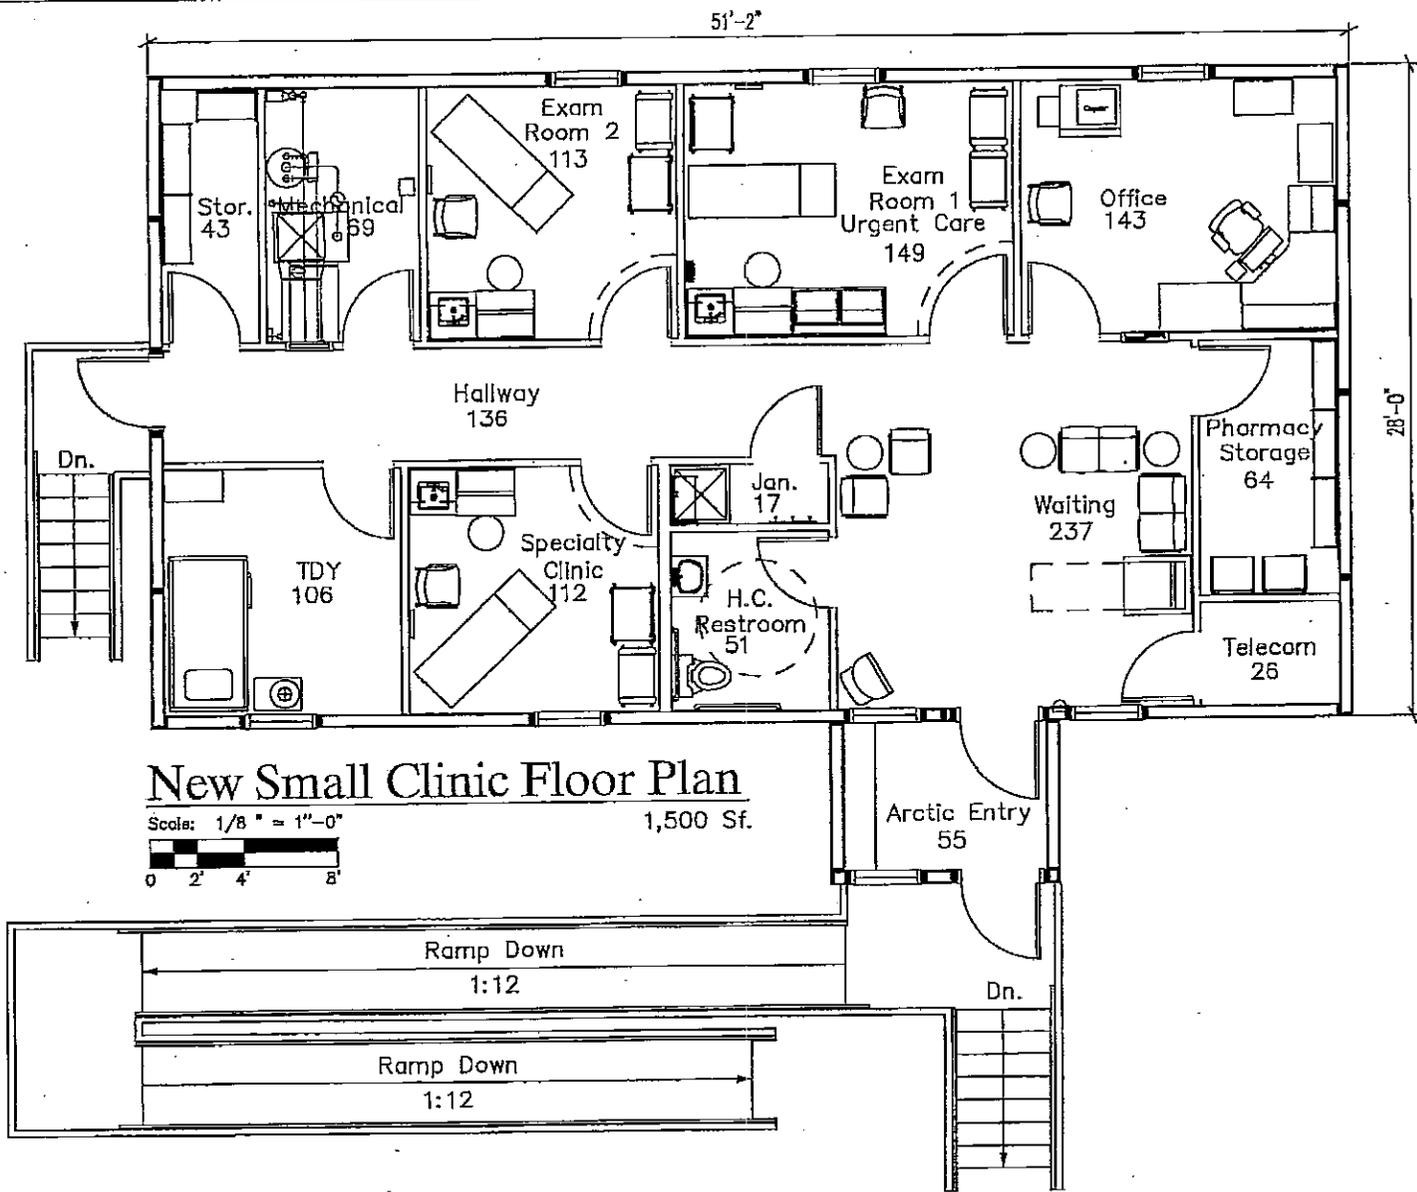

New Small Clinic Floor Plan

Scale: 1/8" = 1'-0"

1,500 Sf.




ALASKA PRIMARY CARE FACILITY CODE & CONDITION SURVEYS

For The Denali Commission

Sheet Contents
NEW SMALL
CLINIC FLOOR PLAN

Drawn DT Company	Date 11/28/2001	Sheet #: A3
Checked G.L.W.	Job No. 010802	

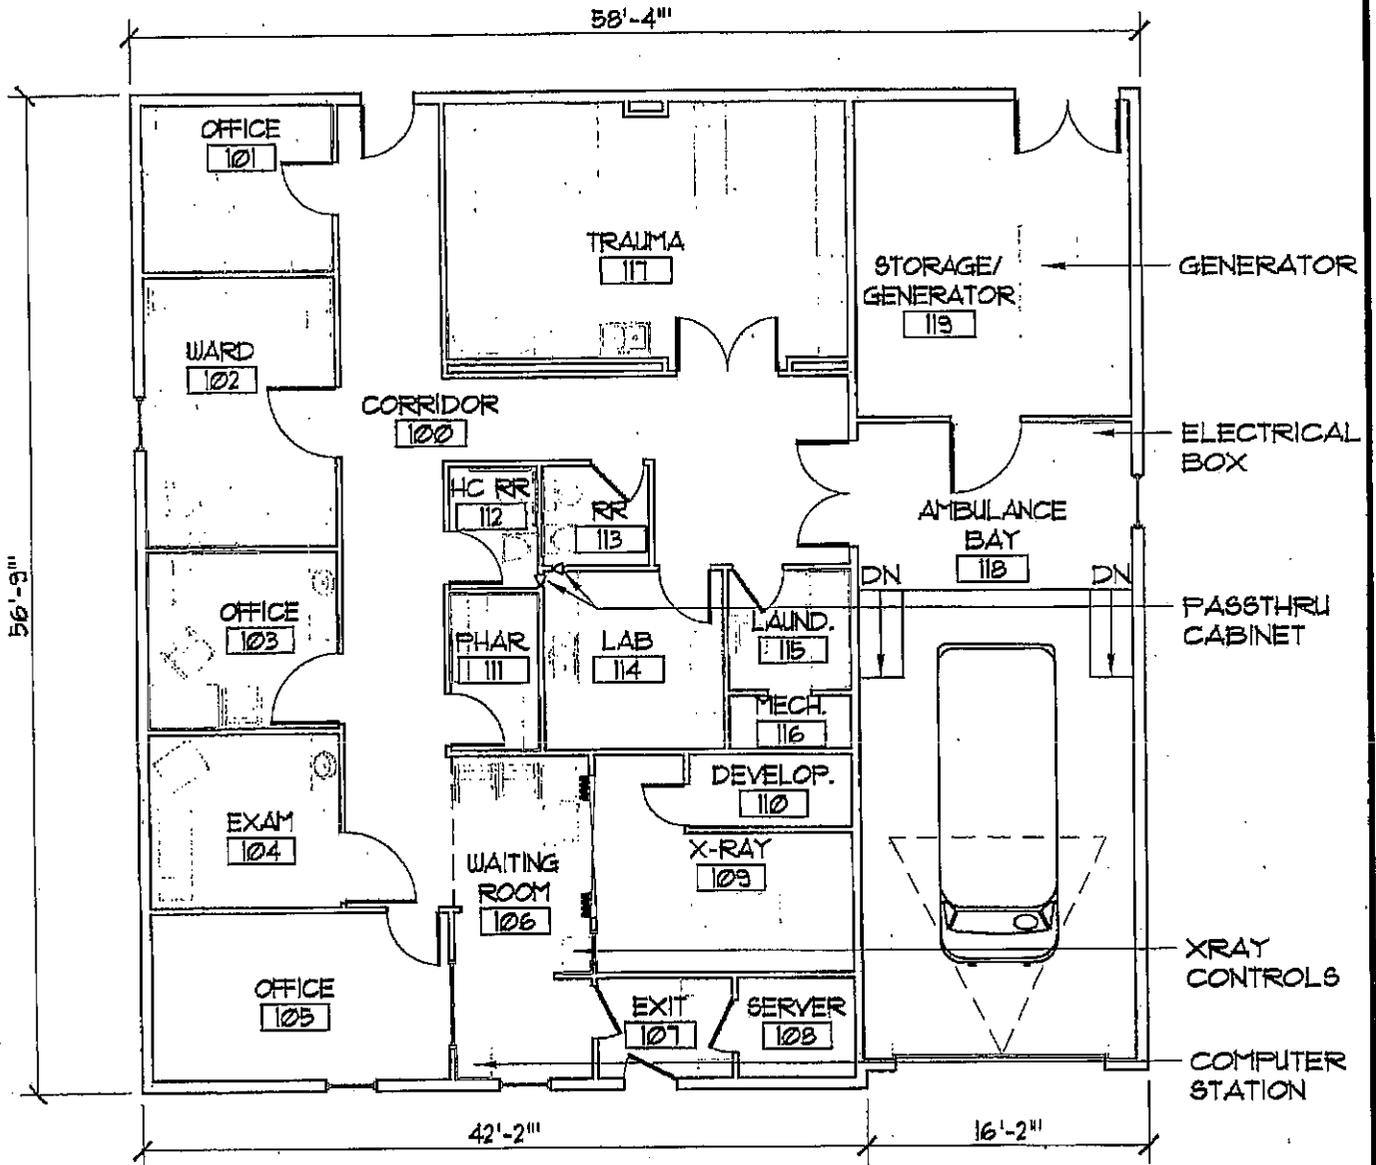

EXISTING FLOOR PLAN

SCALE: 3/32" = 1'-0"




FACILITY ASSESSMENT AND
INVENTORY SURVEYS
FOR COLD BAY

ALASKA NATIVE TRIBAL HEALTH CONSORTIUM

DESIGNED BY:
DRAWN BY: RW
CHECKED BY: WS
DATE: 02/25/04
SCALE: 3/32" = 1'-0"
JOB NO: 22338

SHEET
A1

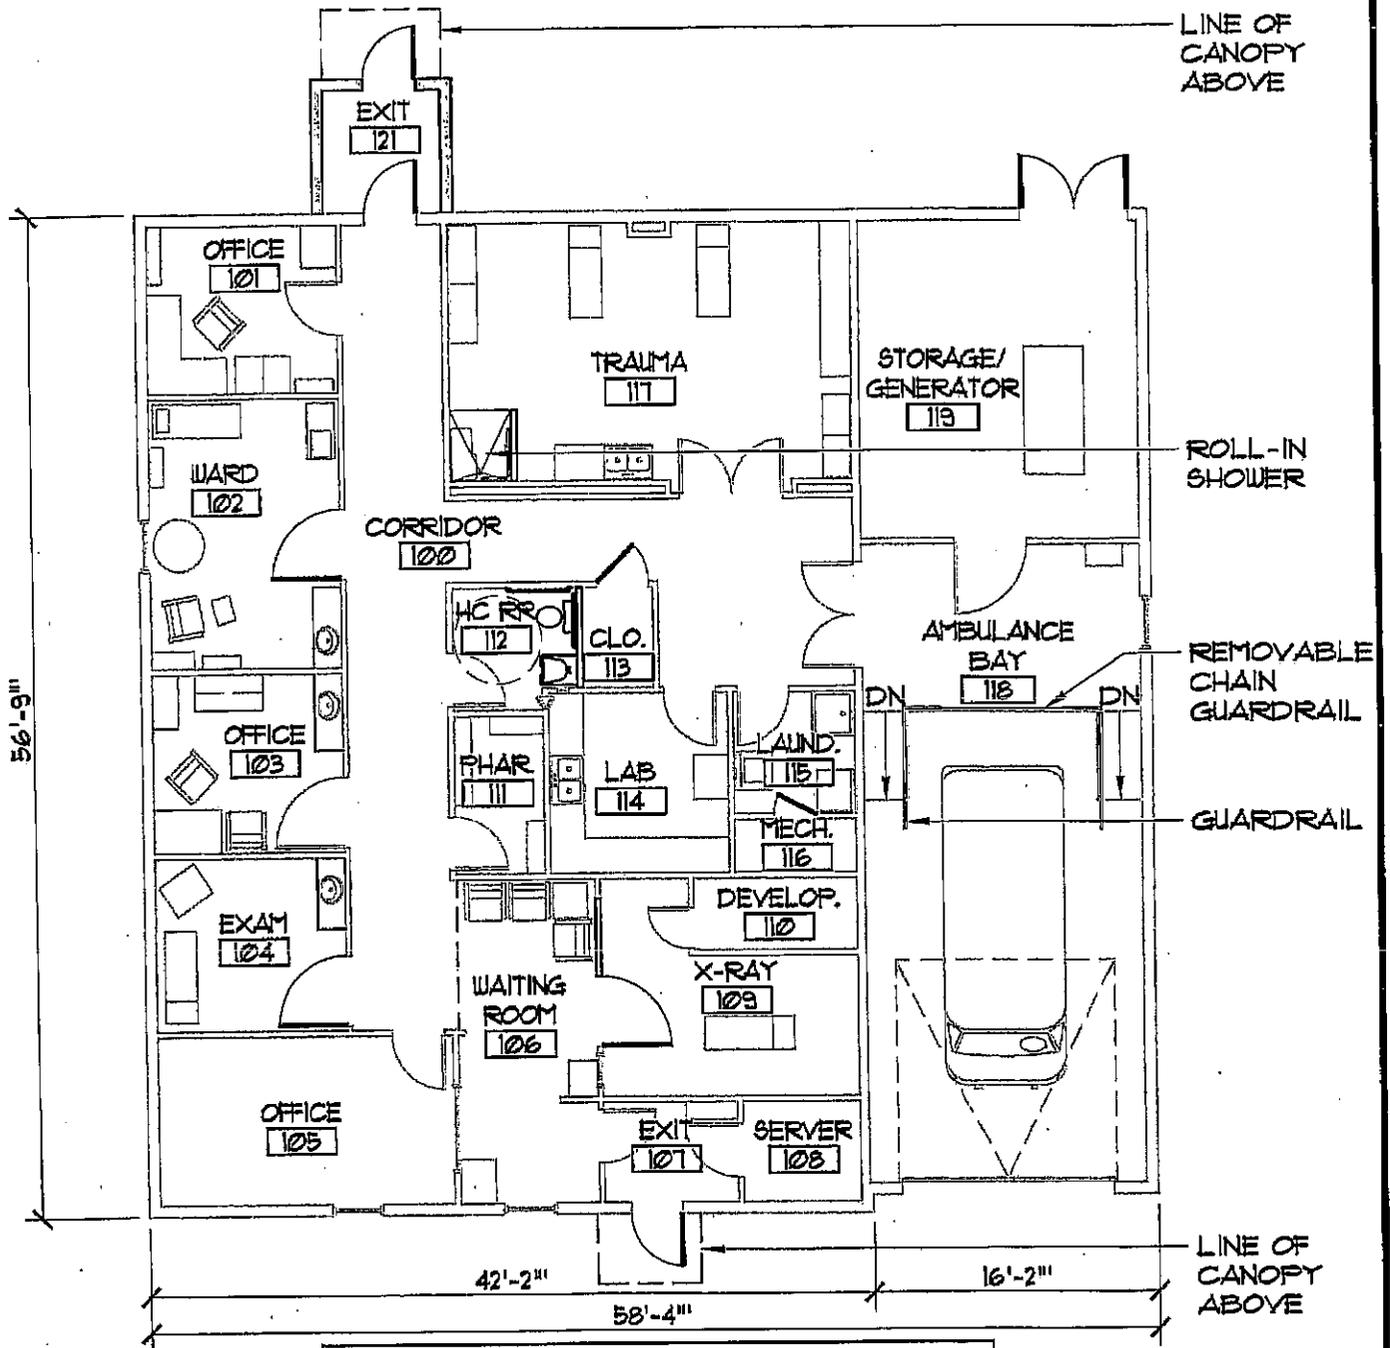

LEGEND	
	EXISTING WALL
	EXISTING WINDOW/DOOR
	NEW WALL
	NEW OR RECONFIGURED WINDOW/DOOR

PROPOSED PLAN - SCHEME 1

SCALE: 3/32" = 1'-0"




FACILITY ASSESSMENT AND
INVENTORY SURVEYS
FOR COLD BAY

ALASKA NATIVE TRIBAL HEALTH CONSORTIUM

DESIGNED BY: RW
DRAWN BY: RW
CHECKED BY: UBS
DATE: 02/25/04
SCALE: 3/32" = 1'-0"
JOB NO: 723.38

SHEET
A4

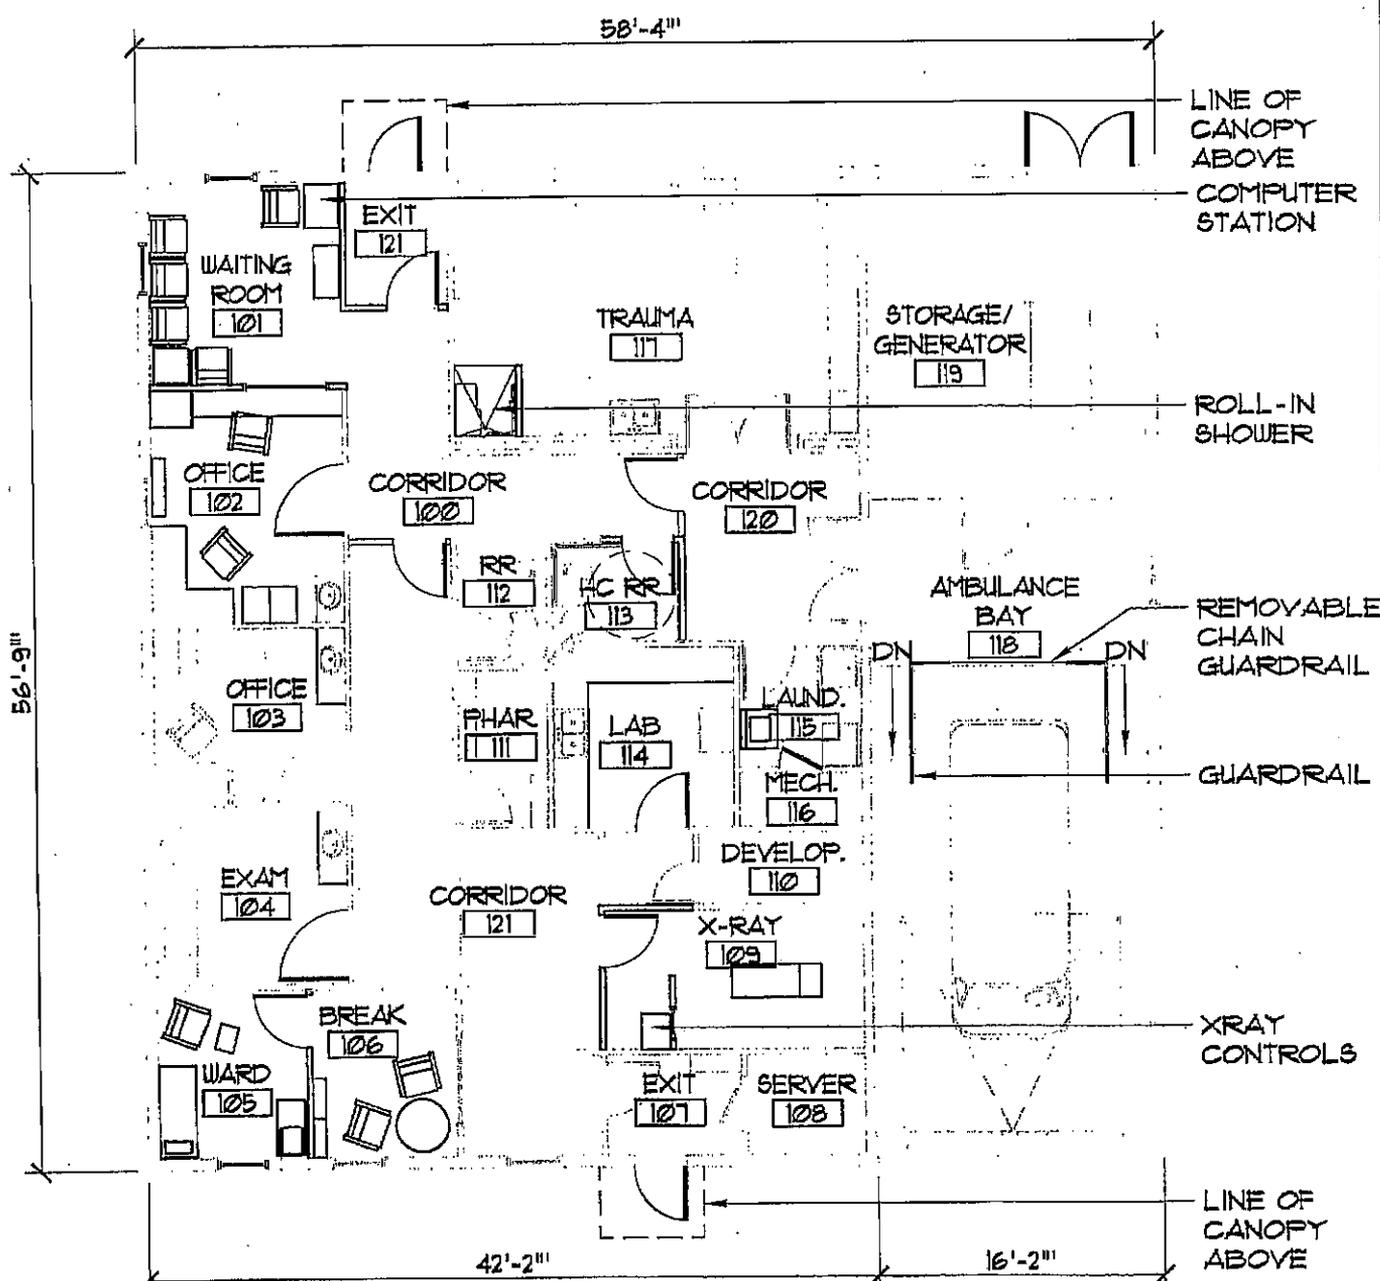

LEGEND	
	EXISTING WALL
	EXISTING WINDOW/DOOR
	NEW WALL
	NEW OR RECONFIGURED WINDOW/DOOR

PROPOSED PLAN - SCHEME 2

SCALE: 3/32" = 1'-0"



FACILITY ASSESSMENT AND INVENTORY SURVEYS FOR COLD BAY
 ALASKA NATIVE TRIBAL HEALTH CONSORTIUM

DESIGNED BY: RW
 DRAWN BY: RW
 CHECKED BY: WS
 DATE: 02/25/04
 SCALE: 3/32" = 1'-0"
 JOB NO: 22558

SHEET
 A5