

NATIVE VILLAGE OF KWIGILLINGOK
 Kwigillingok I.R.A. Council
 P.O. Box 90
 Kwigillingok, Alaska 99622-0090
 Phone: (907) 588-8114/8212
 Fax: (907) 588-8429

Resolution: 01-47-10

A resolution by the Native Village of Kwigillingok in support of having the mooring points installed at the designated site as shown on the map attached to this resolution.

WHEREAS, the Native Village of Kwigillingok (hereinafter "Tribe") is a federally recognized tribe; and

WHEREAS, the Kwigillingok I.R.A. Council hereinafter called the Council, is the governing body of the Native Village of Kwigillingok, Alaska, and

WHEREAS, the Denali Commission will provide assistance to tribes for the purpose of installing mooring points.

WHEREAS, our Tribal Council fully supports the installation of three (3) mooring points within fifty (50) to sixty (60) feet inland as shown on sheet E18 map attached to this resolution.

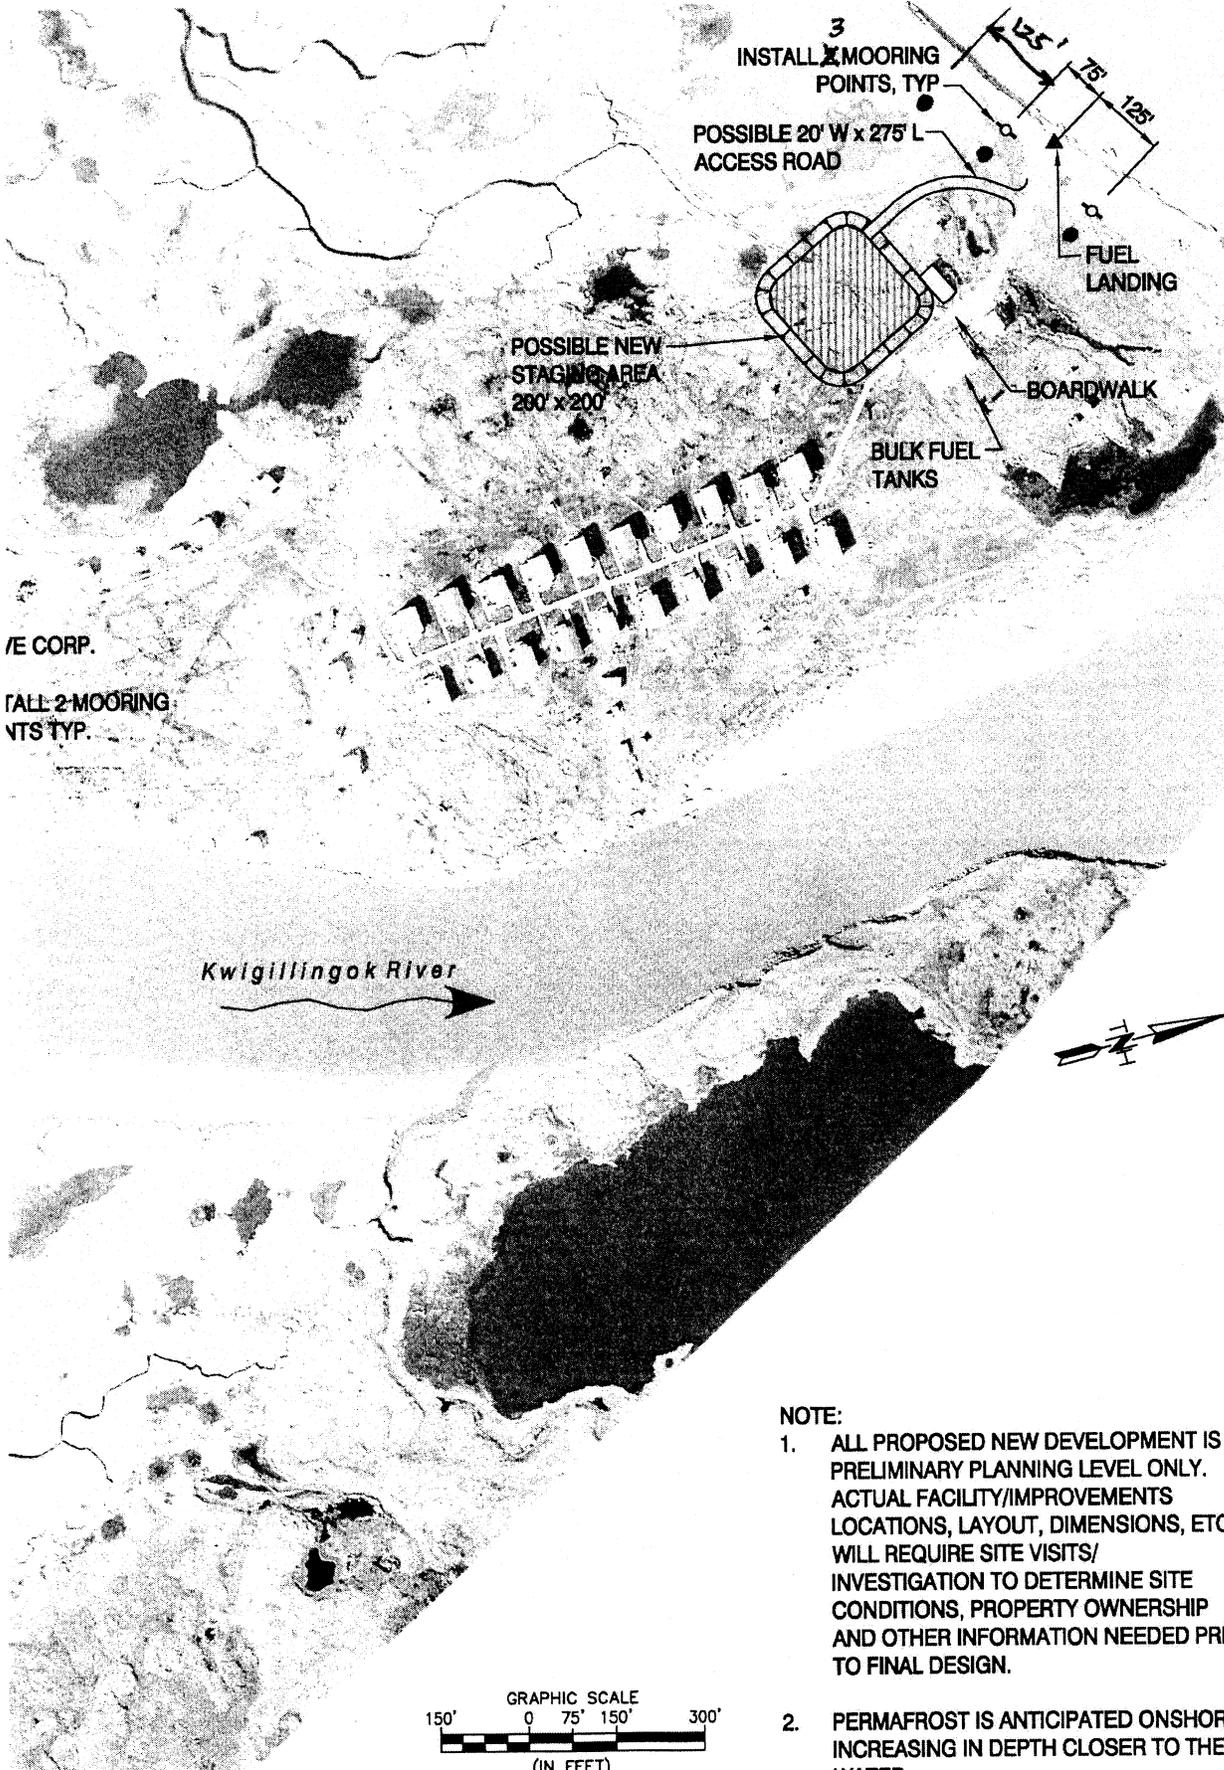
NOW THEREFORE BE IT RESOLVED, that the Native Village of Kwigillingok hereby authorizes the Denali Commission to install three (3) mooring points at the designated site as shown on the map attached to this resolution in Kwigillingok, Alaska.

CERTIFICATION:

The foregoing resolution was passed and approved by a duly convened meeting of the Kwigillingok Tribal Council, in which a quorum was present and voted 4 Yes, 0 No, and 0 abstaining, this 12th day of January, 2010.



 Tribal Council President


 Tribal Council Secretary



VE CORP.
 FALL 2-MOORING
 PTS TYP.

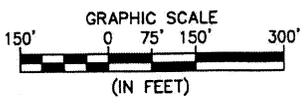Kwigillingok River



- NOTE:**
- ALL PROPOSED NEW DEVELOPMENT IS PRELIMINARY PLANNING LEVEL ONLY. ACTUAL FACILITY/IMPROVEMENTS LOCATIONS, LAYOUT, DIMENSIONS, ETC. WILL REQUIRE SITE VISITS/ INVESTIGATION TO DETERMINE SITE CONDITIONS, PROPERTY OWNERSHIP AND OTHER INFORMATION NEEDED PRIOR TO FINAL DESIGN.
 - PERMAFROST IS ANTICIPATED ONSHORE, INCREASING IN DEPTH CLOSER TO THE WATER.

AERO-METRIC
 ANCHORAGE, 2014 MERRILL
 FIELD DRIVE ANCHORAGE,
 AK 99501-4116
 TEL: (907) 274-3265
 COPYRIGHT AERO-METRIC
 PHOTO TAKEN: 08/17/2004

NOTES / REVISIONS:

KWIGILLINGOK
KUSKOKWIM RIVER DELTA REGION

PROJECT NO:	05049.006
DATE:	01/20/09
DESIGNED BY:	KN/CF
DRAWN BY:	SJ
CHECKED BY:	JD
SHEET:	E18