


Surveyor's Certificate

I hereby certify that I am properly registered and licensed to practice Land Surveying in the State of Alaska, and that this drawing represents a survey made by me or under my direct supervision, and that the monuments shown hereon actually exist as described, and that all dimensions and other details are correct to the extent shown hereon.

Date _____ Registration Number _____

Registered Land Surveyor

NOTE
ALL DATA TABLES ARE ON
PROPERTY PLAN SHEET 2
(A.L.P. SHEET 7)

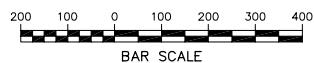

LEGEND


- ✖ BLM BRASS CAP MONUMENT
- A.D.A. MONUMENT

- PROPERTY BOUNDARY
- - - TRACT BOUNDARY
- PARCEL BOUNDARY



VICINITY MAP

T35, R81W, SEC. 27, 34, & 35
T45, R81W, SEC. 3
SEWARD MERIDIAN
KUSKOKWIM BAY (D-4), ALASKA
1 0 1 2
SCALE IN MILES

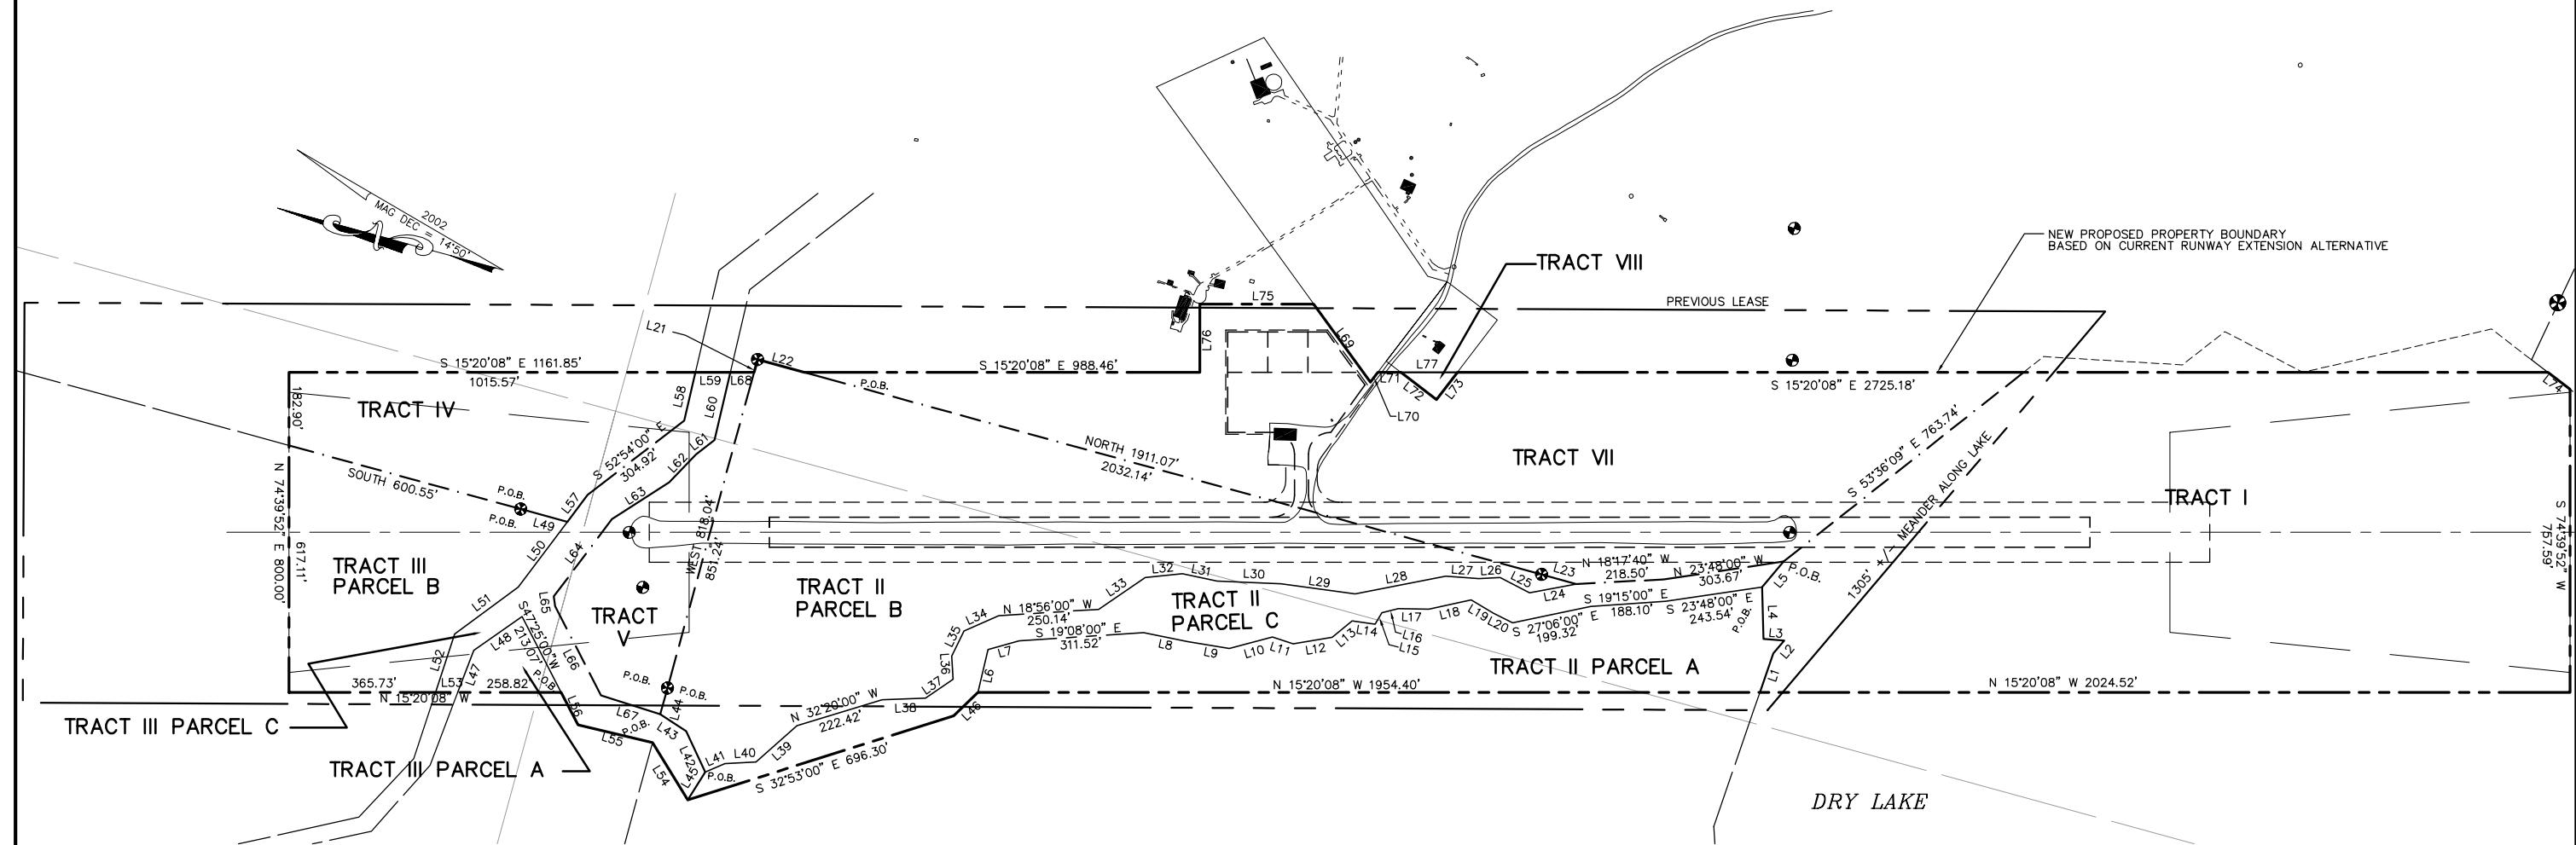

FILE: 09707\006\CAD\ALP DATE: 12/03/02	AIRPORT LAYOUT PLAN CONDITIONAL APPROVAL SUBJECT TO ALP APPROVAL LETTER DATED _____	FAA AIRSPACE REVIEW NUMBER: 02-AAL-189 NRA
By: _____ DATE: _____ FAA, AIRPORTS DIVISION ALASKAN REGION, AAL-600	BY DATE	REVISIONS

BY: _____ DATE: _____
FAA, AIRPORTS DIVISION
ALASKAN REGION, AAL-600

FAA AIRSPACE REVIEW NUMBER: 02-AAL-189 NRA

NATIVE VILLAGE OF KWIGILLINGOK
AIRPORT LAYOUT PLAN



DATE: 12/03/02
DESIGN:
DRAWN:
CHECKED:

KWIGILLINGOK AIRPORT
AIRPORT LAYOUT PLAN
PROPERTY PLAN

SHEET
6
OF
8